


Proposed Site Plan*

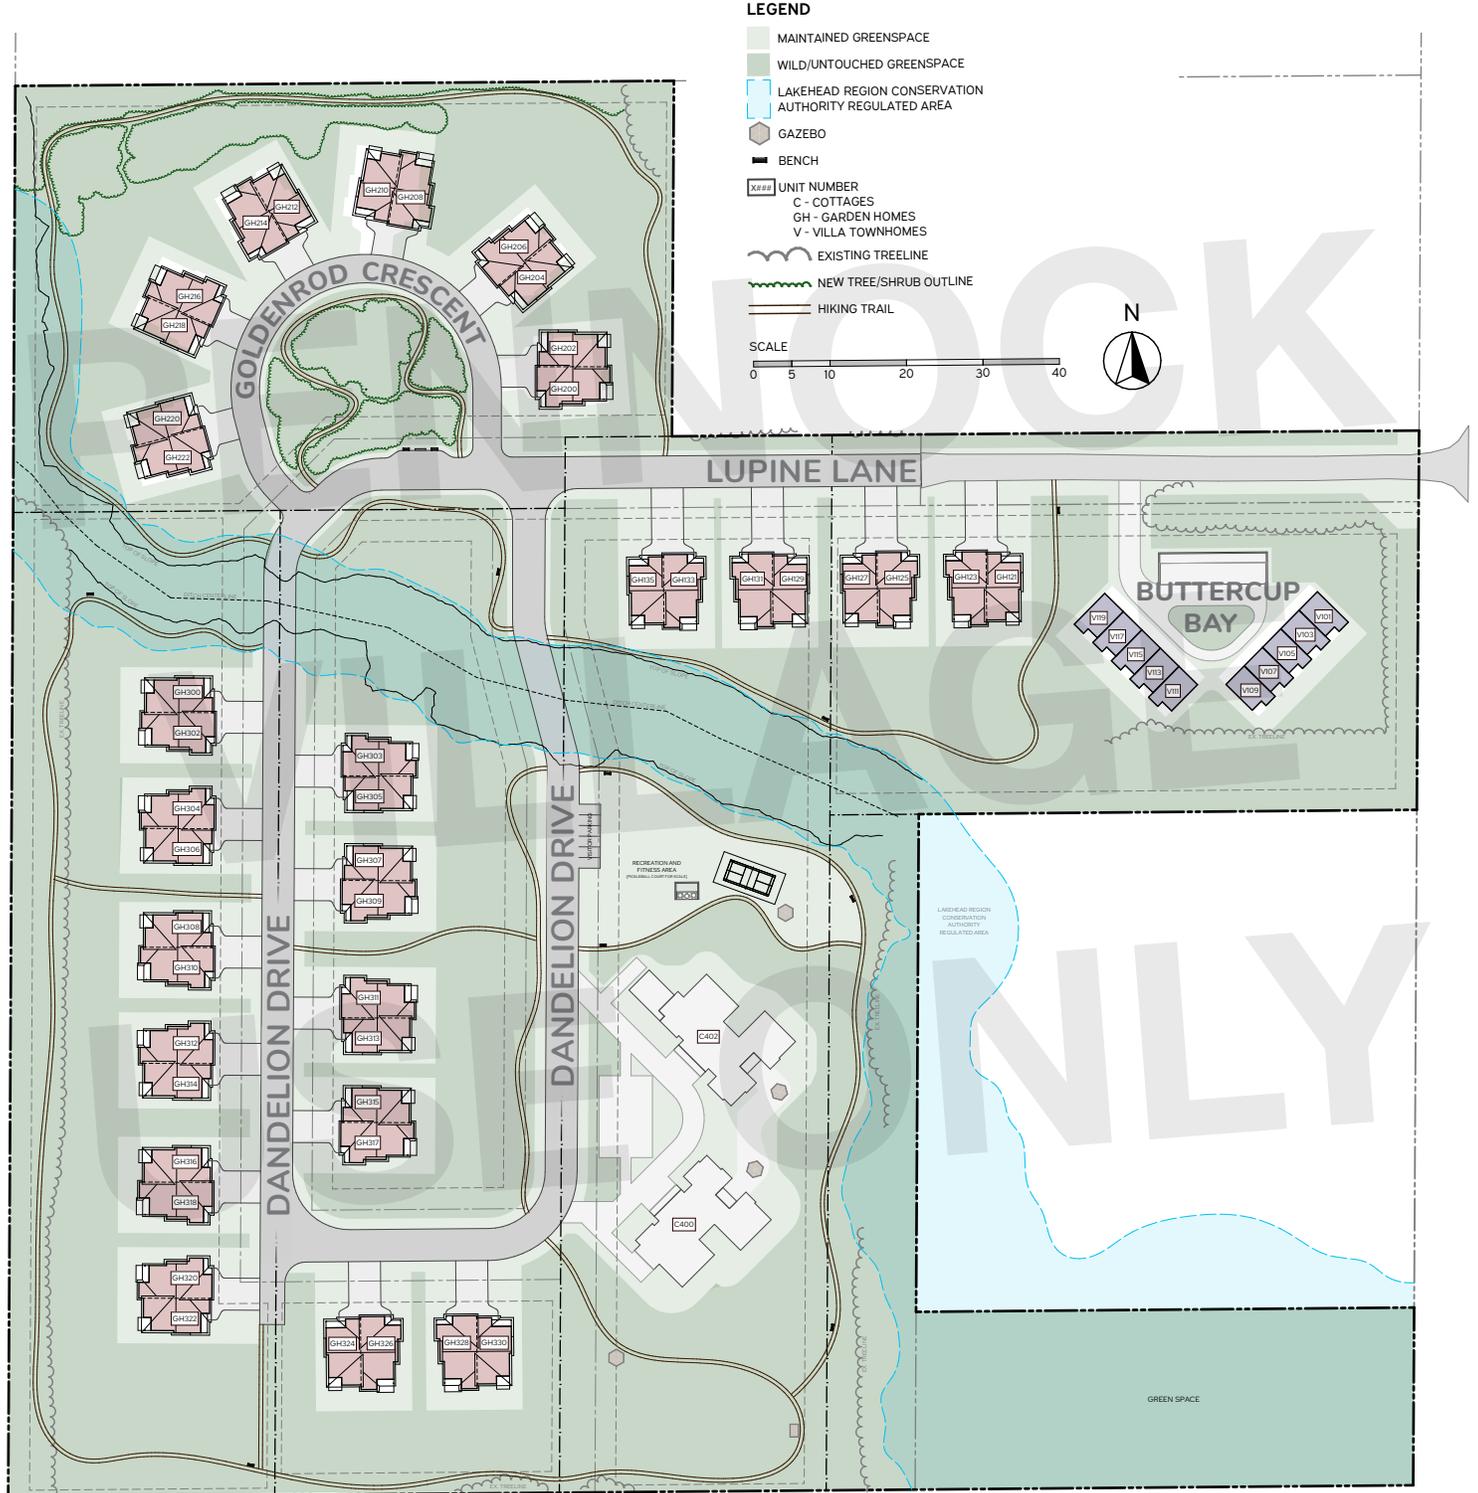

SITE PLAN RENDERING
SCALE: 1/8" = 1'-0"

* Proposed concepts of initial site design at Pennock Village. Final design and amenities are subject to change.